



# GROUND FLOOR PLAN BUILDING 1

3 2,25 x 3,15  
ΣΥΝΟΛΟ  
0ΓΚΟΣ  
95,82 + 17,91  
113,73 x 3,00

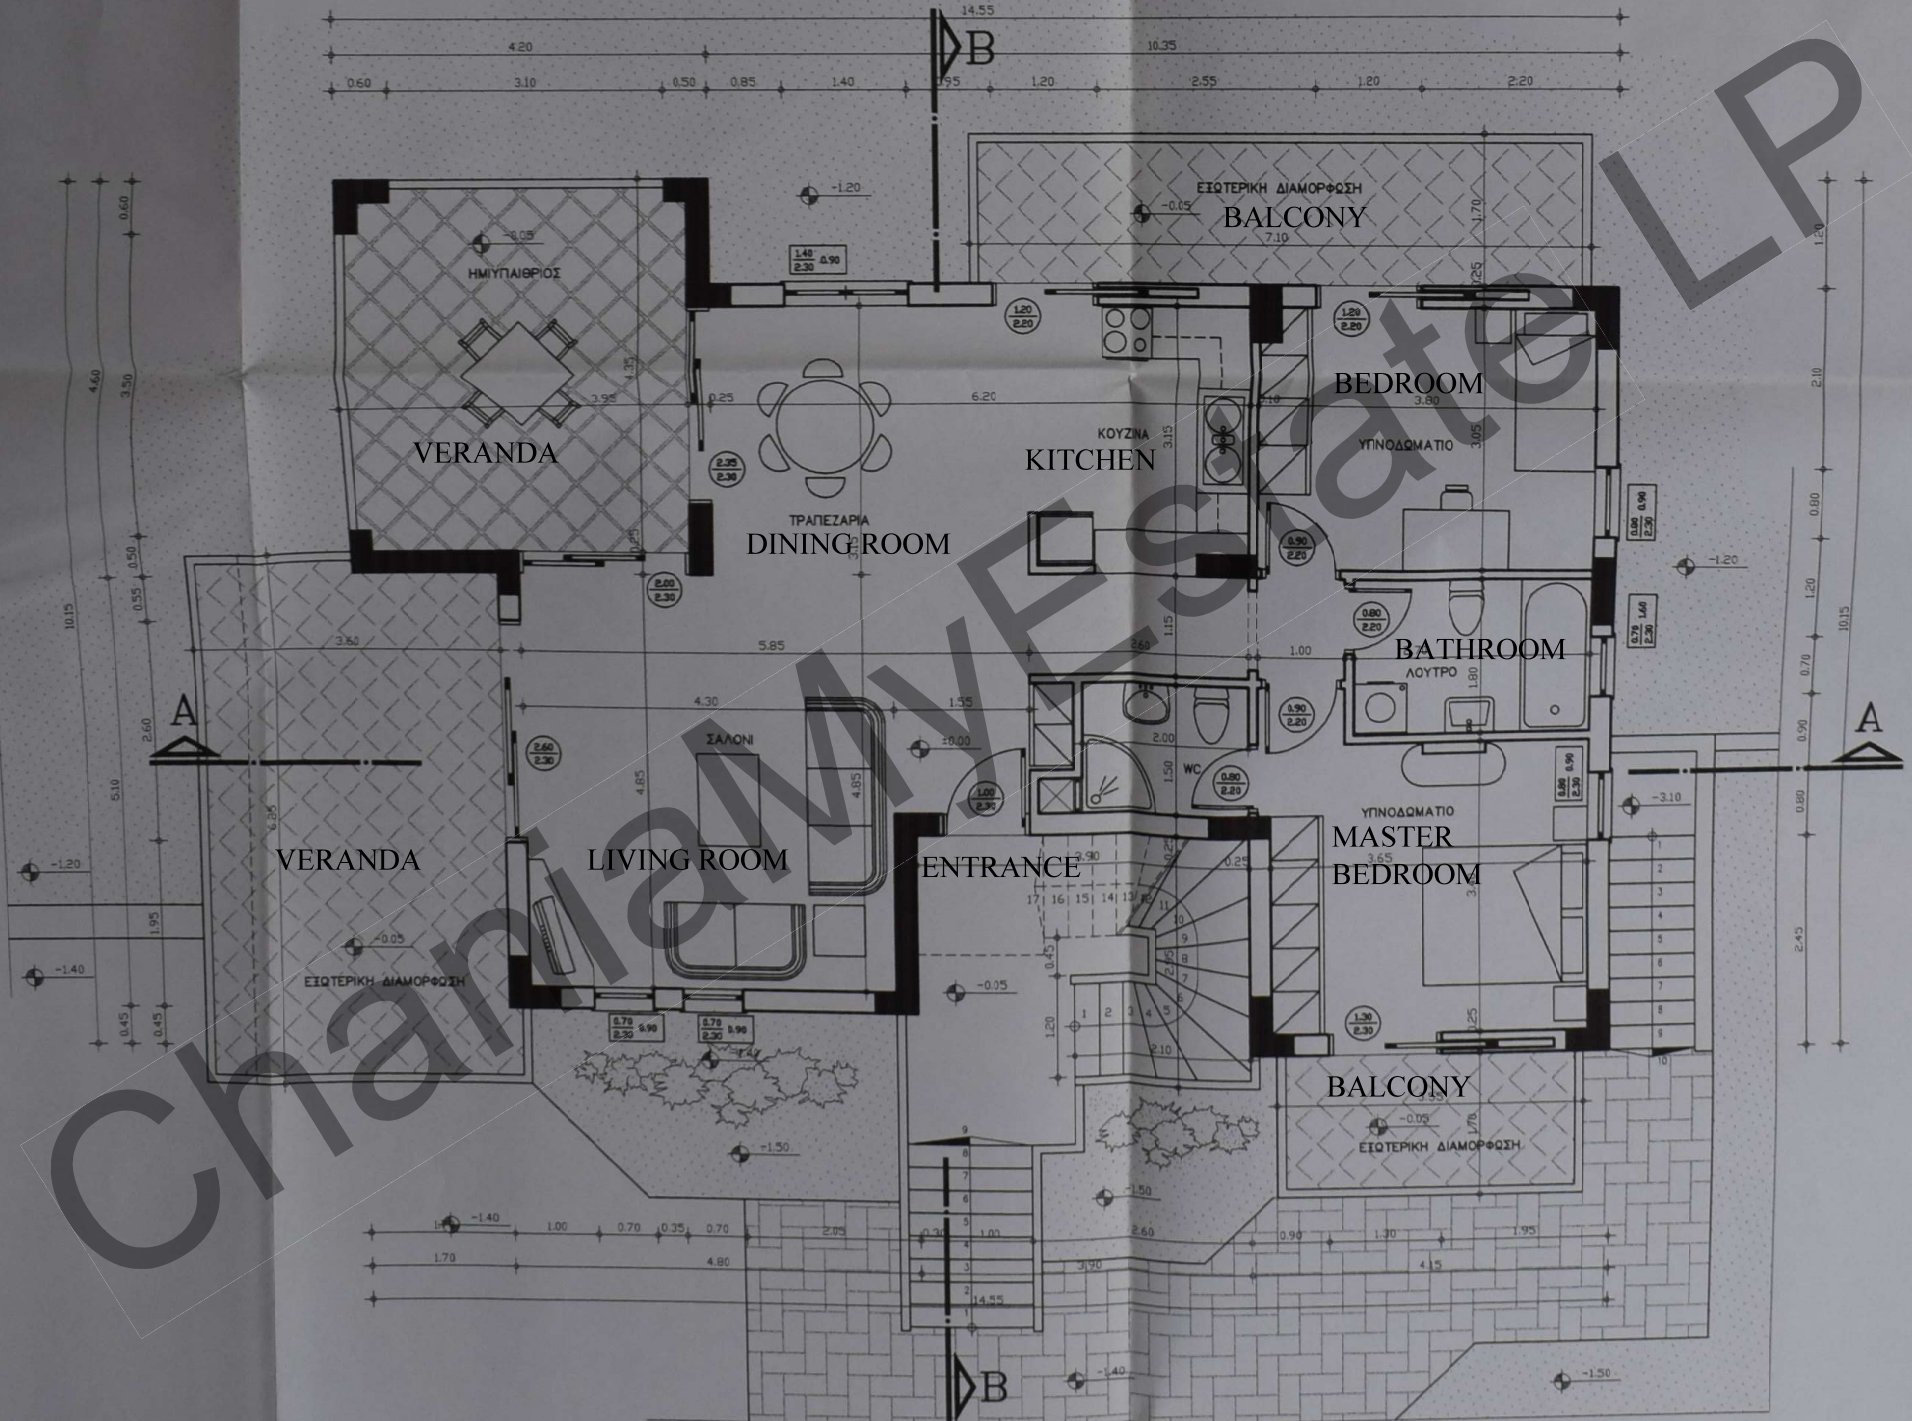


# FIRST FLOOR PLAN BUILDING 1

5 3,55 x 1,70 =  
 ΣΥΝΟΛΟ  
 ΟΓΚΟΣ  
 104,10 +17,91 = 1  
 122,01 x 3,00 = 3

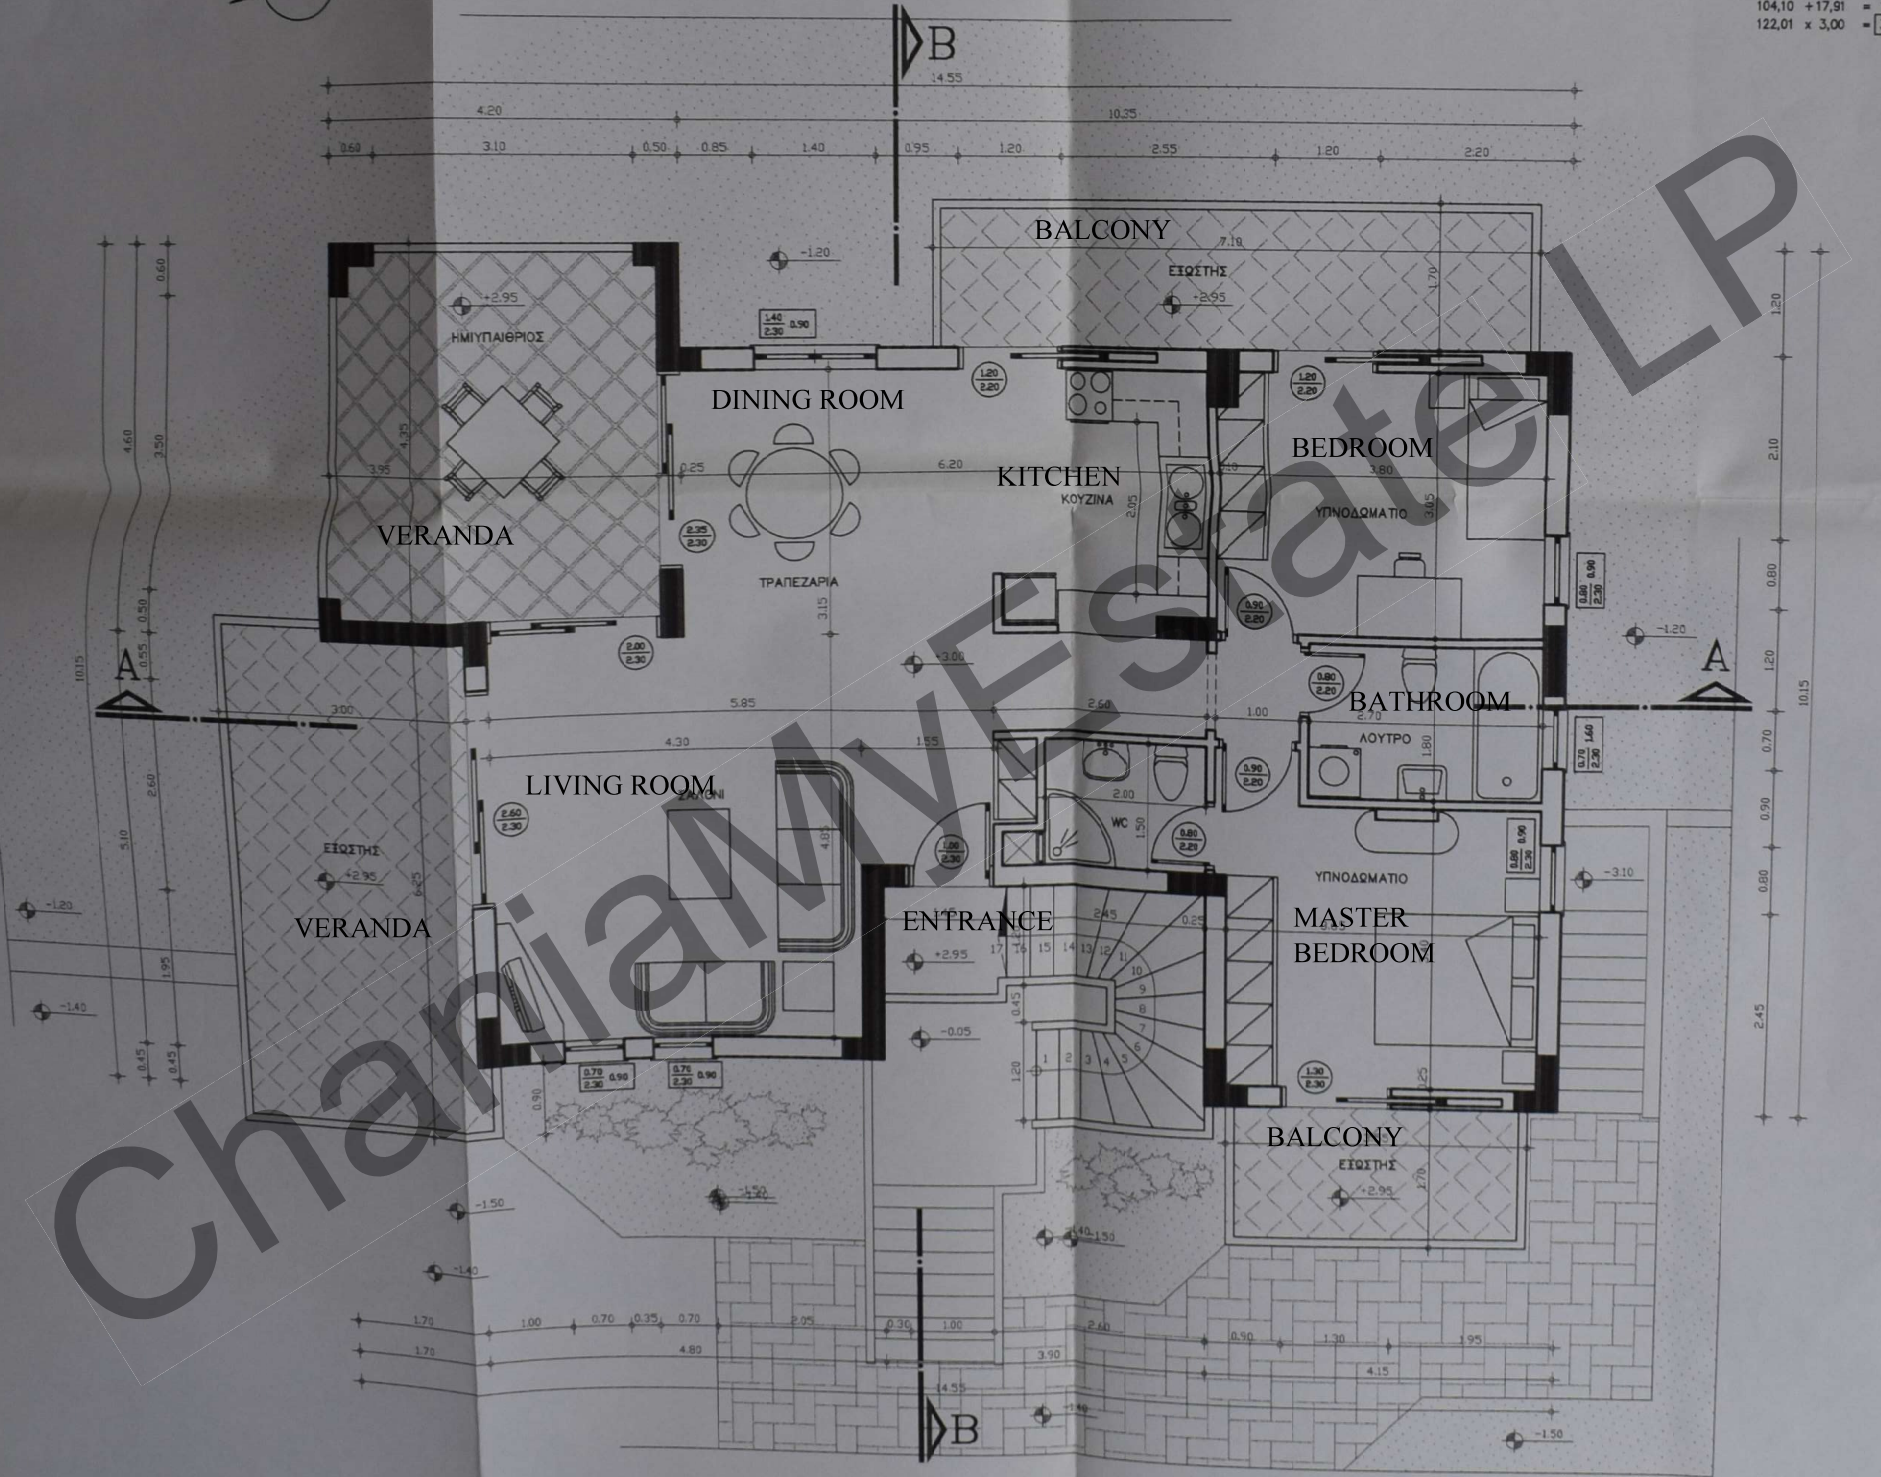



# BASEMENT BUILDING 1

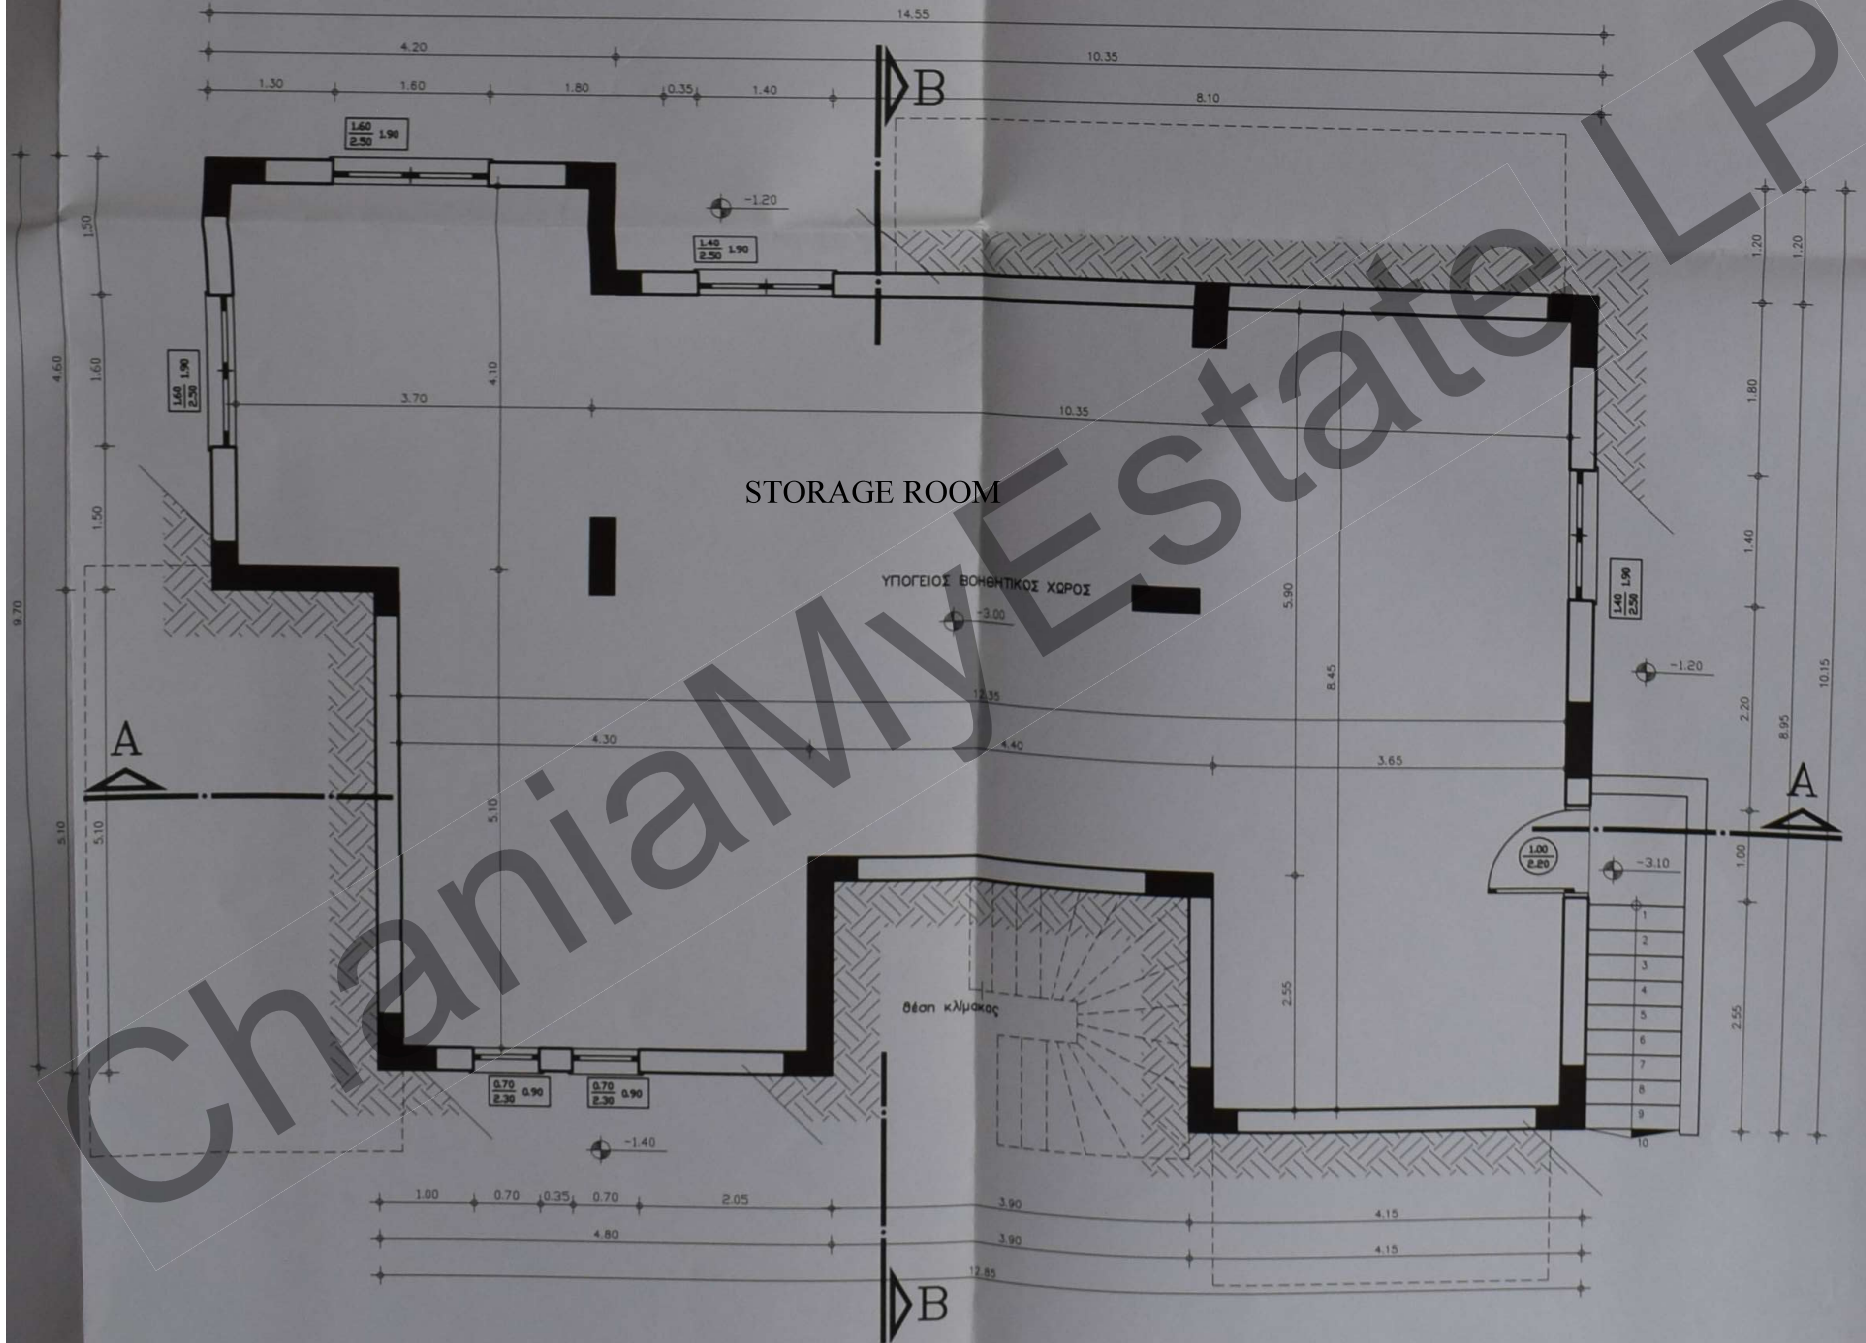

PROPERTY'S SITE LAYOUT



PARKING SPOT 2

BUILDING 1

BUILDING 2

PARKING SPOT 1

ROAD

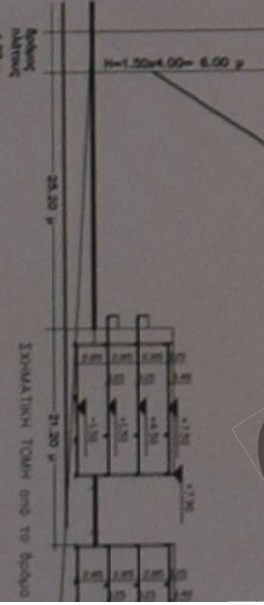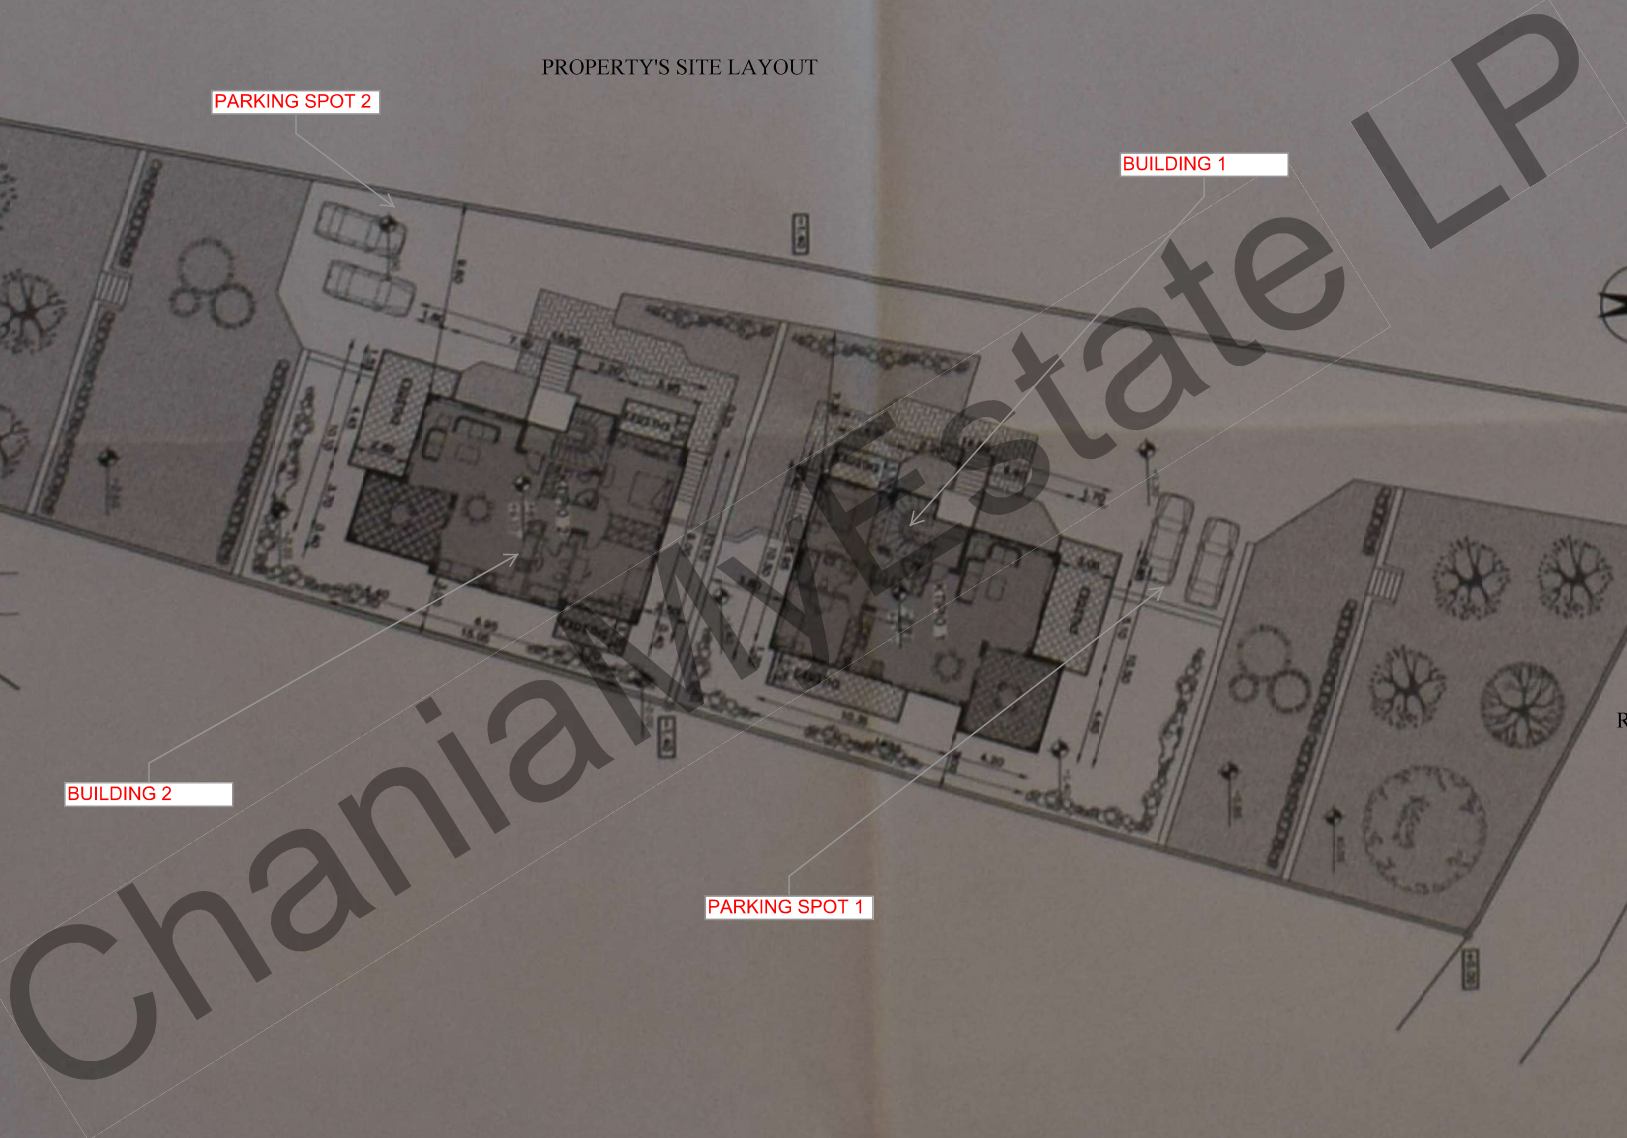

Chaniana Westate LP